

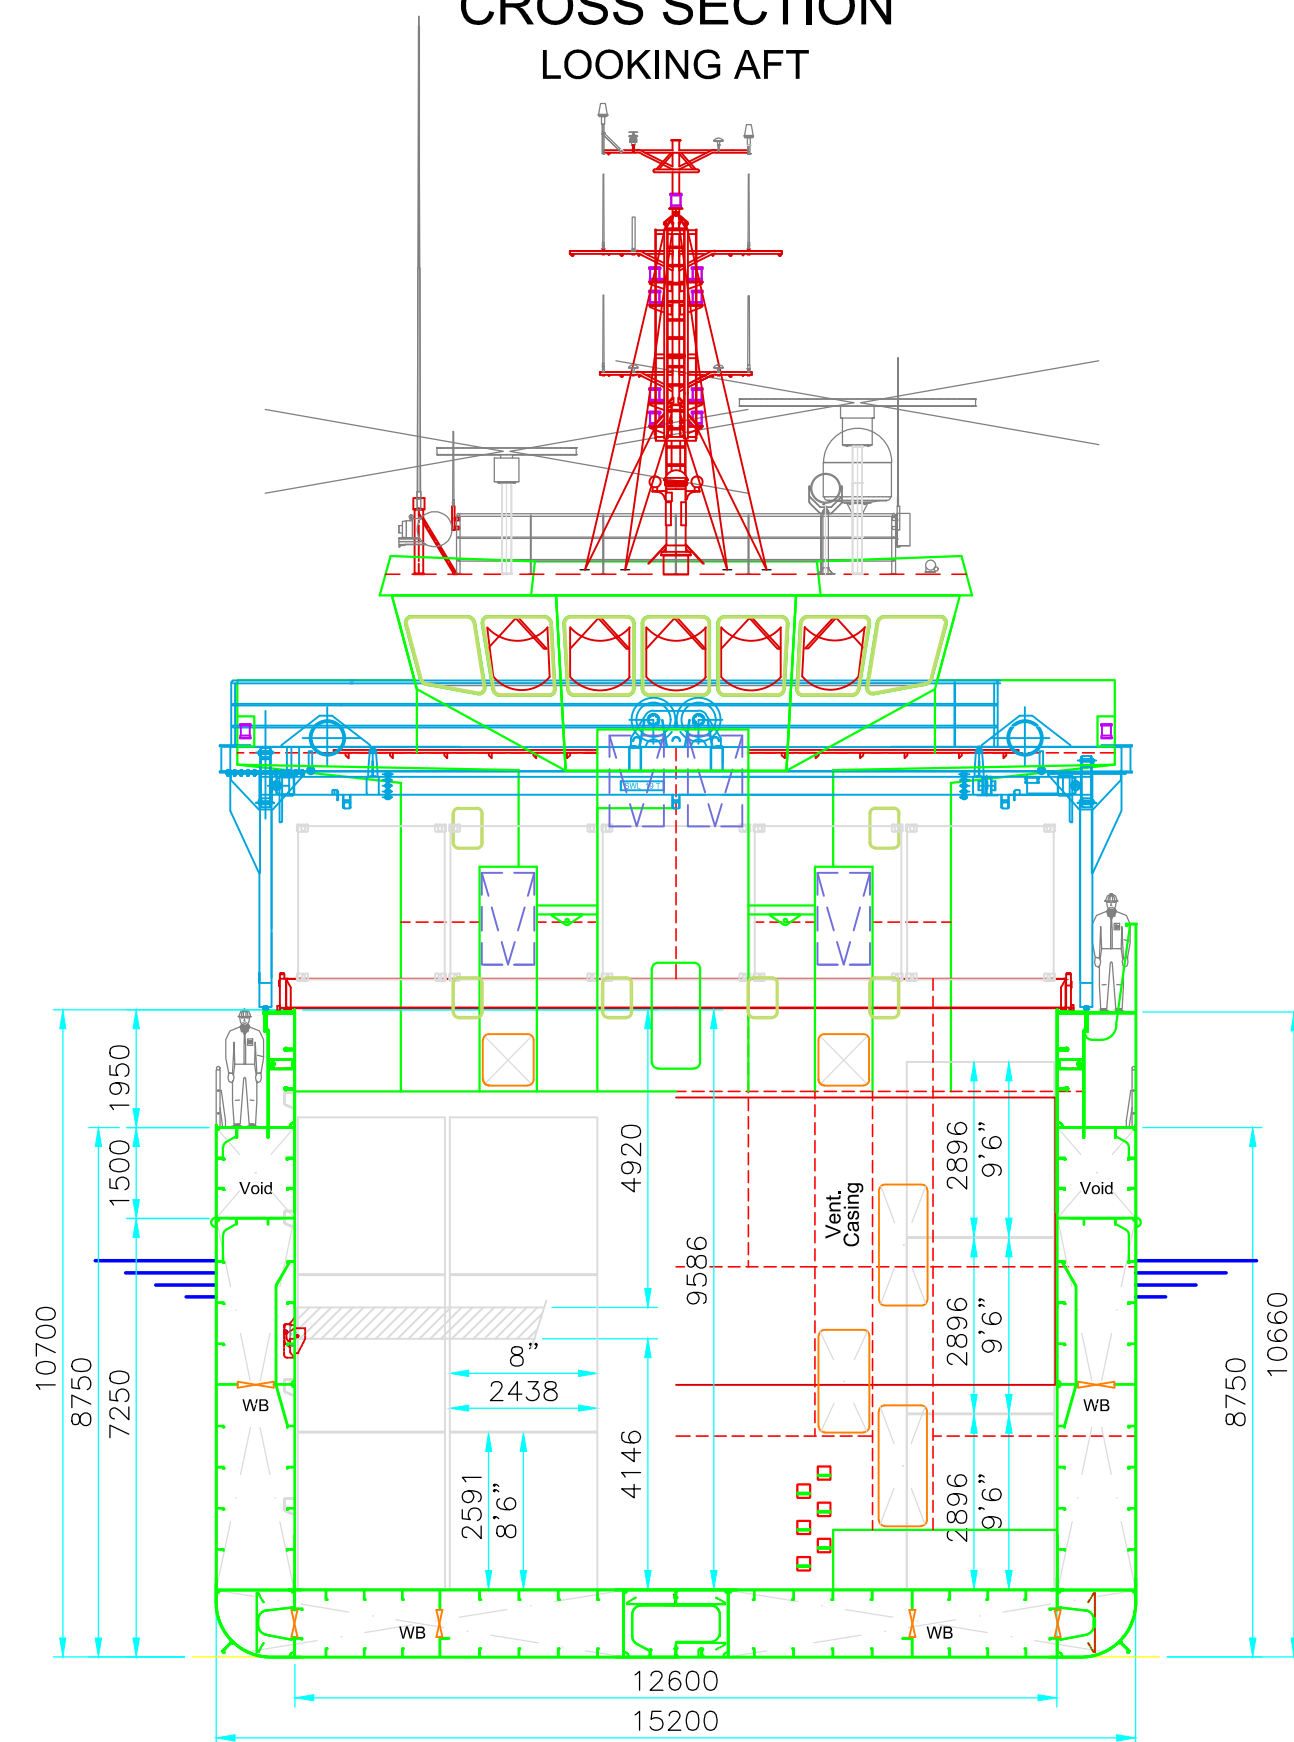
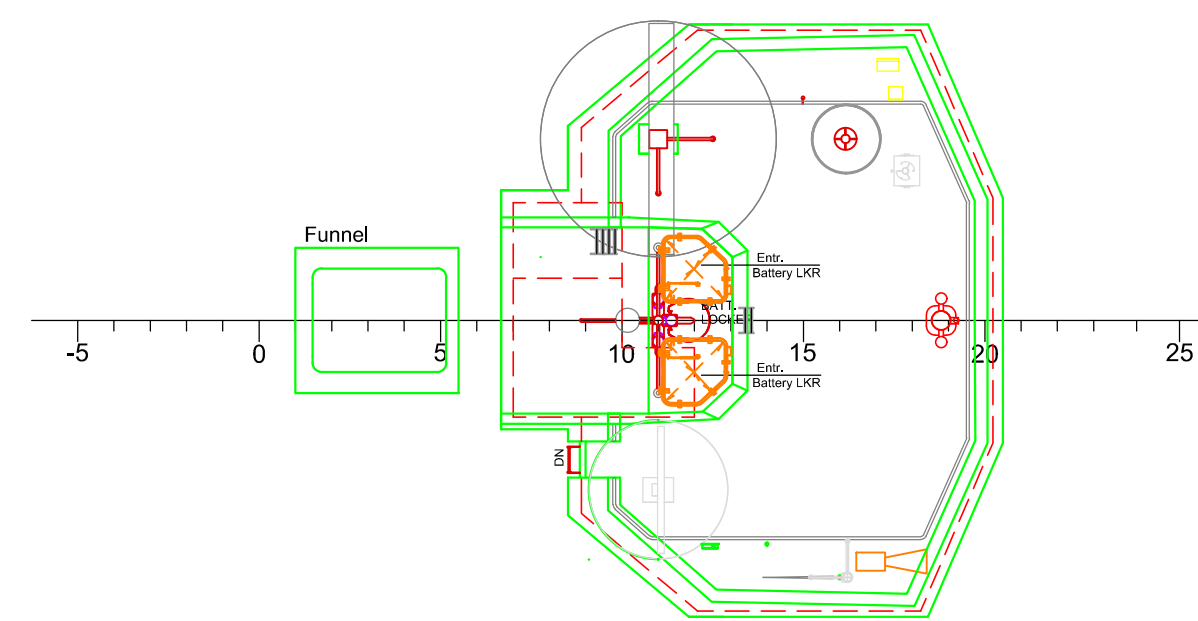


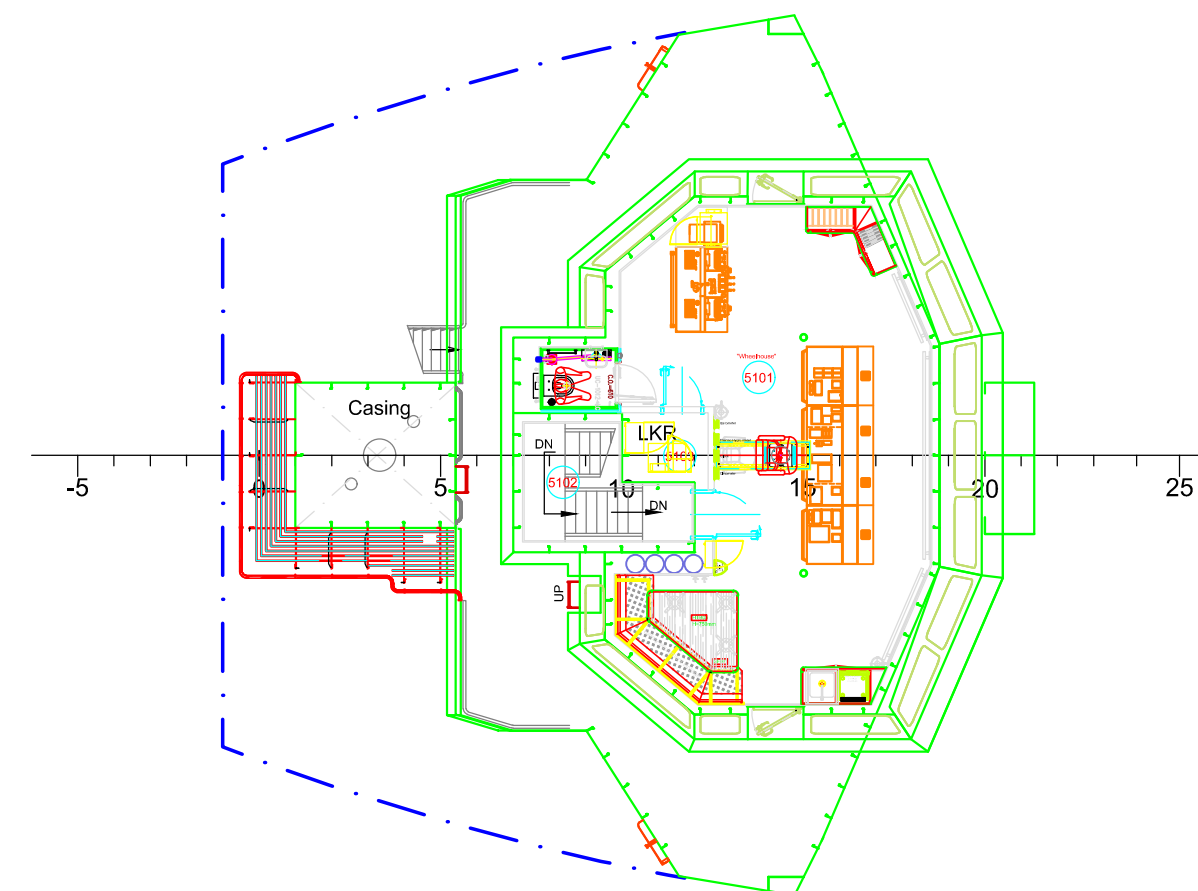

TOP DECK 17 900

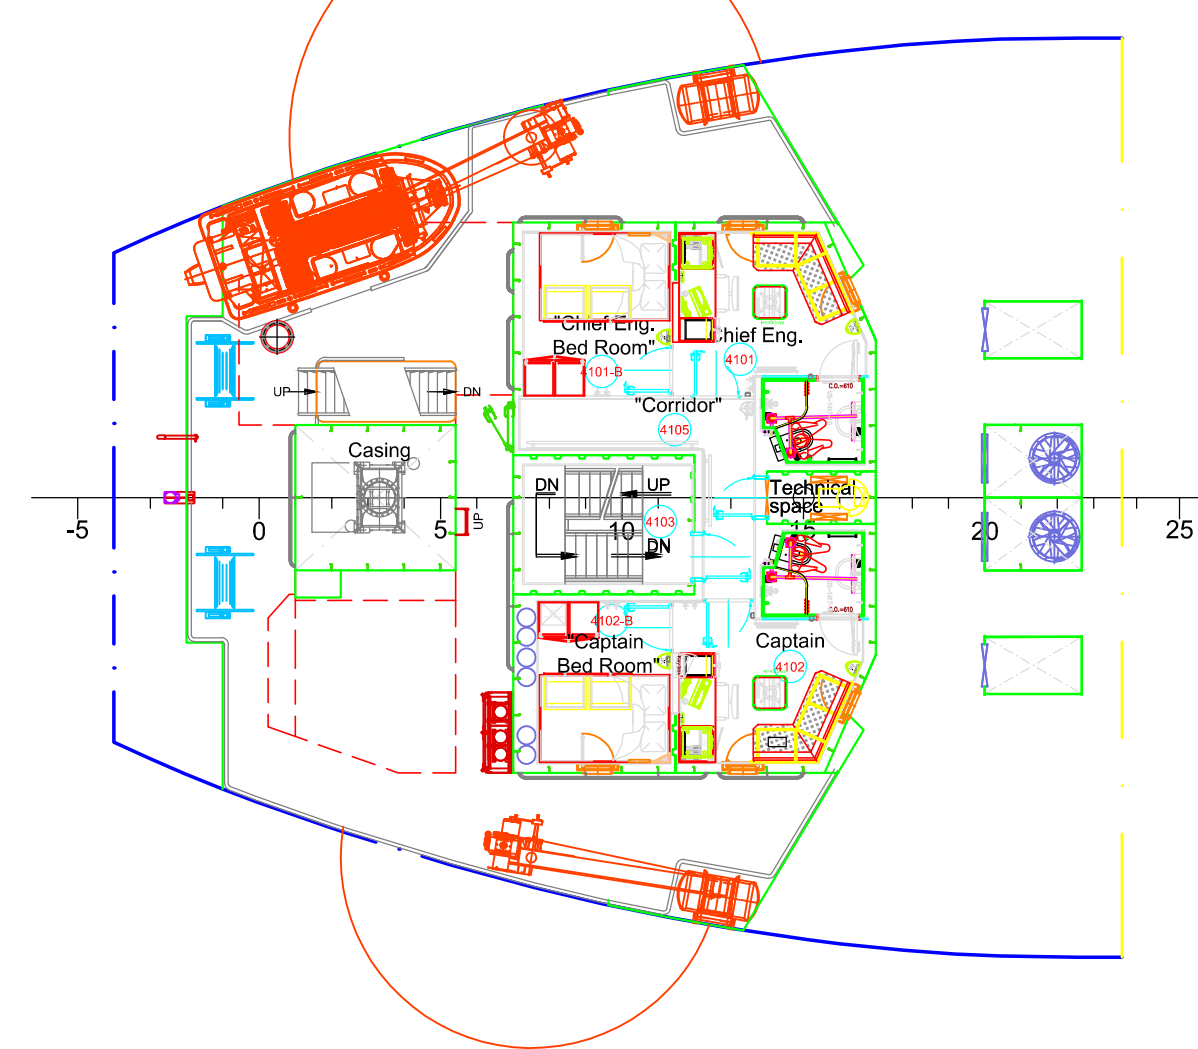

BRIDGE DECK 14 950

~~BOAT DECK 12 150~~

TANK TOP ER 1 400

DAMEN

Combi Freighter 5000 HC (High Cubic)

CLASS

Lloyd's Register

*100A1, Strengthened for heavy cargoes (15 t/m²), Bottom Strengthened for Loading and Unloading Aground, Container Cargoes in Hold and on all Hatch Covers, ShipRight ACS(B), *IWS, LI

✕LMC, UMS, NAV1, BWTS*

Descriptive notes: ShipRight (IHM, SCM)

MAIN DIMENSIONS

Length	o.a.	86.60 m
Length	b.p.p.	84.15 m
Beam	mld.	15.20 m
Summer draught		6.55 m
Depth to maindeck at side		7.25 m
Deadweight at 6.55 m	approx.	5.125 ton
Gross tonnage	approx.	3.340 GT

TANK CAPACITIES

Ballast water	approx.	1,660 m ³
FO Bunker	approx.	194 m ³
FO Day / Settling	approx.	10 m ³
Fresh Water	approx.	41 m ³
Sewage	approx.	12 m ³
Urea	approx.	20 m ³
Lubrication oil	approx.	7 m ³
Dirty oil	approx.	5 m ³
Sludge	approx.	3 m ³
Bilge water	approx.	5 m ³
CW Drain	approx.	2 m ³
Hold wash water	approx.	21 m ³

CARGO CAPACITIES

Hold Capacity	approx.	7,000 m ³
	approx.	247,200 cu

Container Capacity (20' x 8' x 8'86")	on hatches	44 TE
	in hold	120 TE
	Total	164 TE

J01	26-03-2025	BMEE01	BMEE01	As-designed YN559103 / 104
I01	07-05-2024	GBAK01	PBOO03	As built.

H01	22-11-2023	HLIU07	BMEE01	update as built
G01	28-04-2023	YHE003	BMEE01	General updated

G01	28-04-2023	XHEU02	BMEE01	General updated.
F01	17-02-2023	BBOL	BMEE01	As designed
Rev	Date	Drawn	Checked	Revising text

Rev	Date	Drawn	Checked	Revision text
Projection		DAMEN DAMEN SAFETY VESSELS		

Format	A0	DAMEN DAMEN CARGO VESSELS
Scale	1:125	

Units	mm	9204 ICH Drachlen	4200 AA Gorinchem	fax +31 (0) 183 6
		The Netherlands		

General Arrangement
247306 - CE5000

Doc class DRAW-2D			Drawn RBER05	Derived from
--------------------------	--	--	---------------------	--------------

Project No. 559104	Function 000	Sequence	Checked BMEE01
Ship Type.	Section/Compartment		Document number

HB	COPYRIGHT DAMEN SHIPYARDS GROUP		5038177
21	22	23	